



1.5mm CLEARANCE
ALL ROUND
SET ANGLE FRAME
FLUSH WITH SURROUNDING
FLOOR LEVEL

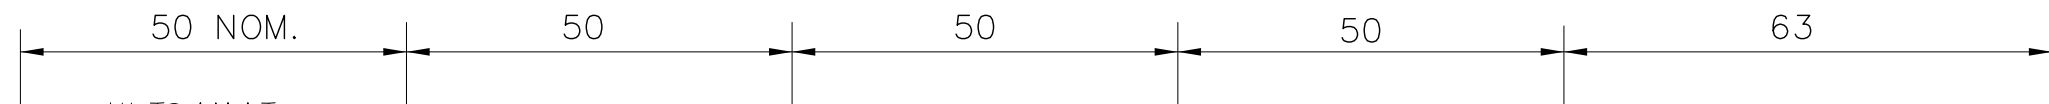

ULTRAMAT
(CARPET INSERT)

16mm x 63 Wide
ALUMINIUM DIMINISHING STRIP
(FOR SURFACE-MOUNTED
APPLICATIONS)

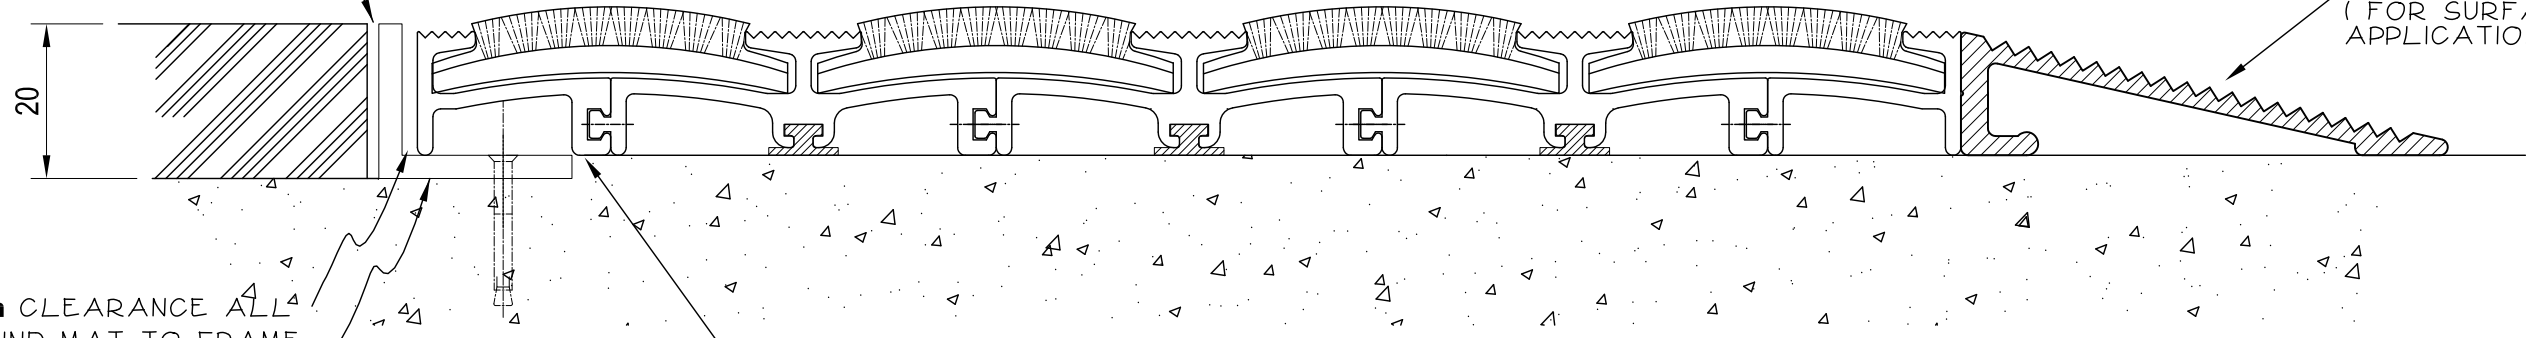


2mm CLEARANCE ALL
ROUND MAT TO FRAME


20 x 25 x 3 UA
ANGLE FRAMING

IMPORTANT:-SCREED BASE OF RECESS
SMOOTH & LEVEL WITH TOP
LEG OF ANGLE FRAME


DURAMAT
(RUBBER INSERT)

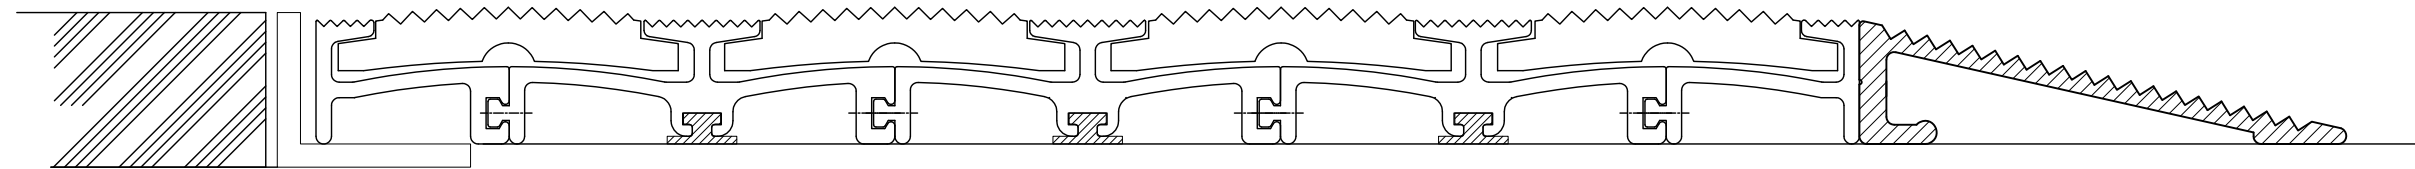

DURAGRIT
(ABRASIVE GRIT INSERT)

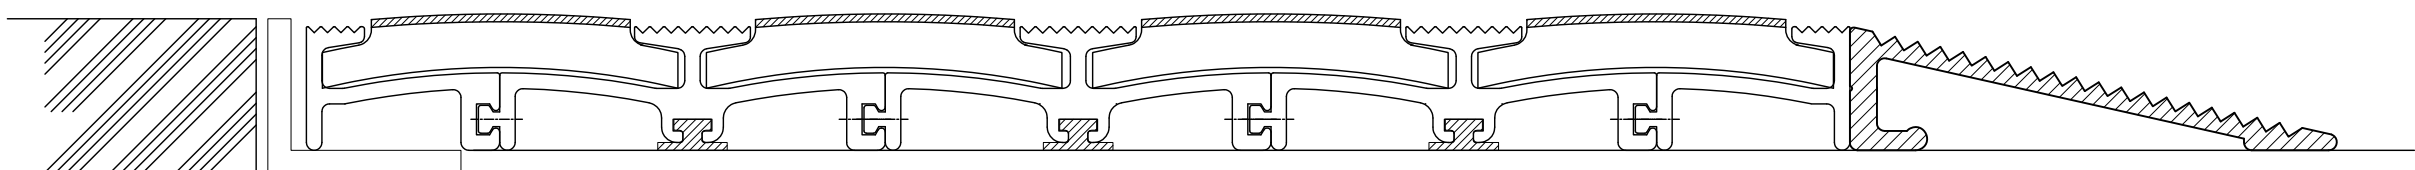

COCAMAT
(COIR INSERT)

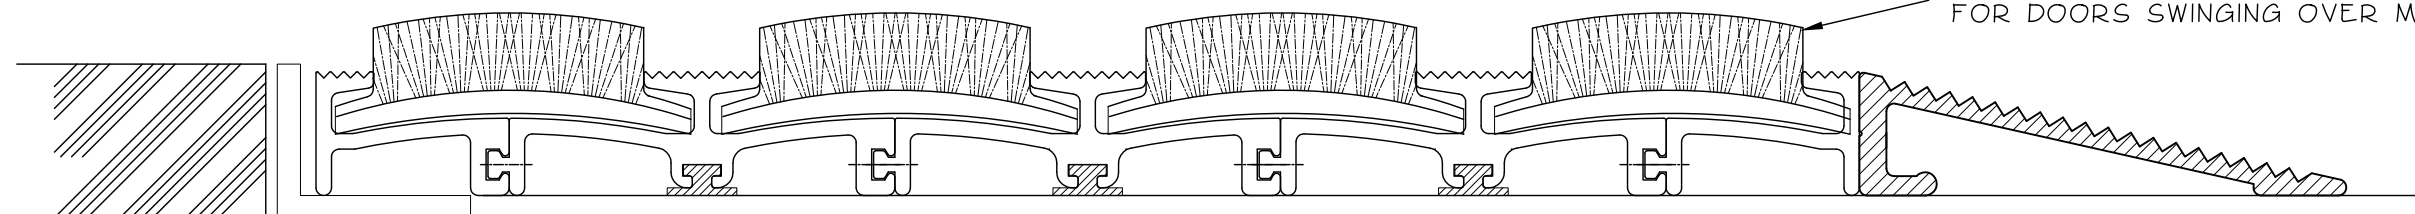

NOTE ; COIR STANDS 10 mm ABOVE
TOP OF MAT - ALLOW CLEARANCE
FOR DOORS SWINGING OVER MAT

TYPICAL INSTALLATION

REV	DETAILS	DATE	BY

TITLE: BIRRUS 16mm MAT ASSEMBLY INCORP. DIMINISHING STRIP		SCALE: DRAWN: BJ CHECKED:	DATE: 13.12.11 APPROVED:	PROJECT: BIRRUS (AUSTRALIA) PTY.LTD.
		BIRRUS MATTING SYSTEMS. 12 OVERSEAS DRIVE, NOBLE PARK VICTORIA 3174 AUSTRALIA PH: (03) 97012544/FAX: (03) 9701 2588 WEBSITE: www.birrusmatting.com.au		DRAWING No. A3 M16-100
INFORMATION IN THIS DOCUMENT REMAINS THE PROPERTY OF Birrus Matting Systems. & MAY NOT BE DISCLOSED TO ANY THIRD PARTY WITHOUT WRITTEN AUTHORISATION.				REV.